




S/W Longitudinal Section S58 to S60

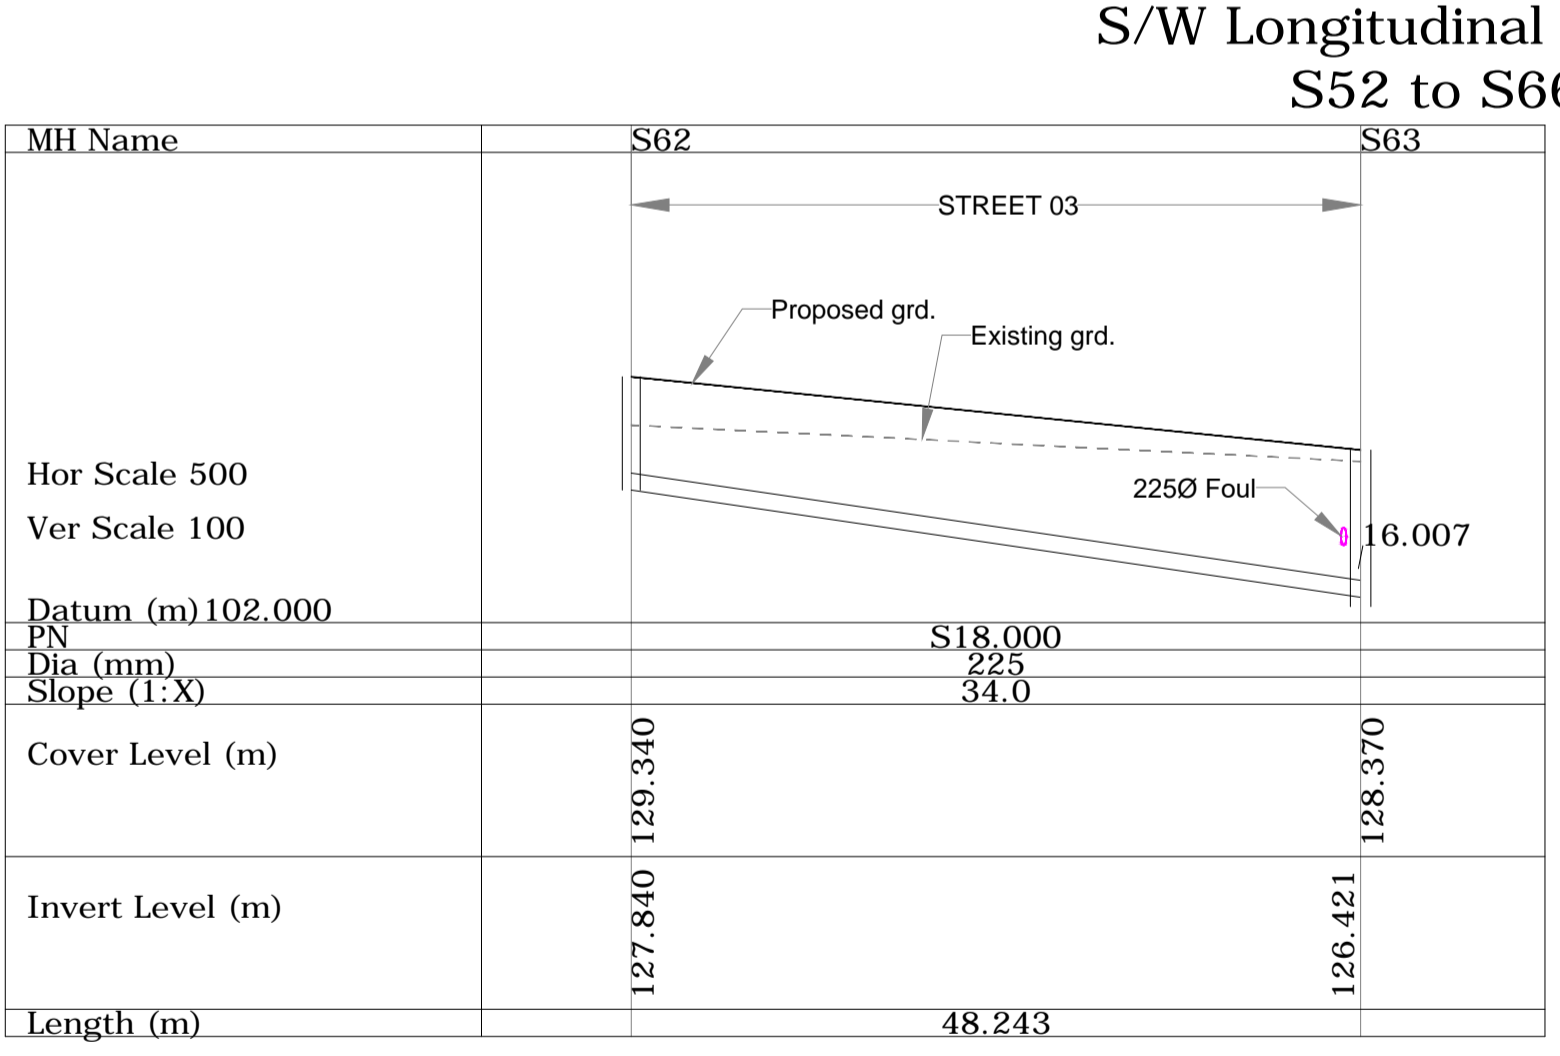

S/W Longitudinal Section S62 to S63

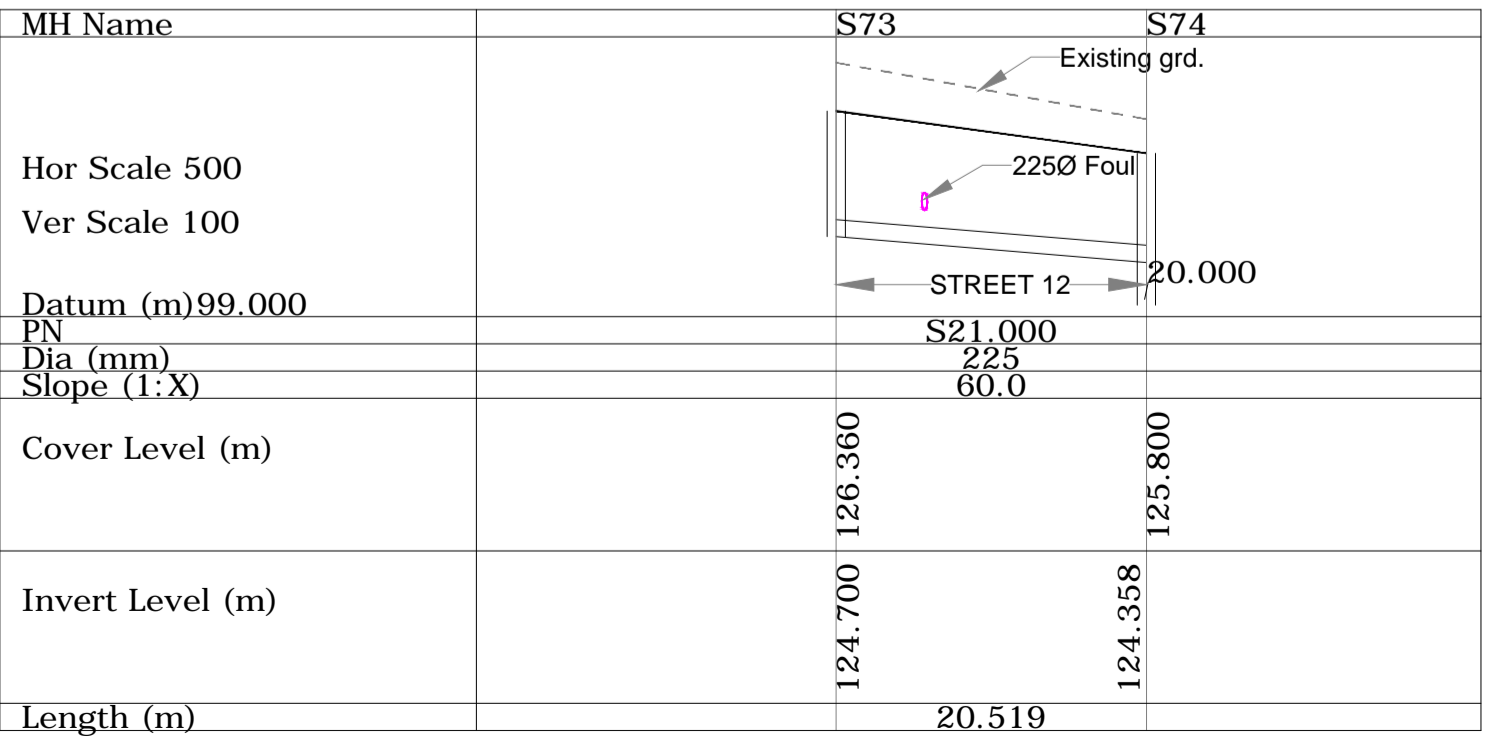

S/W Longitudinal Section S73 to S74

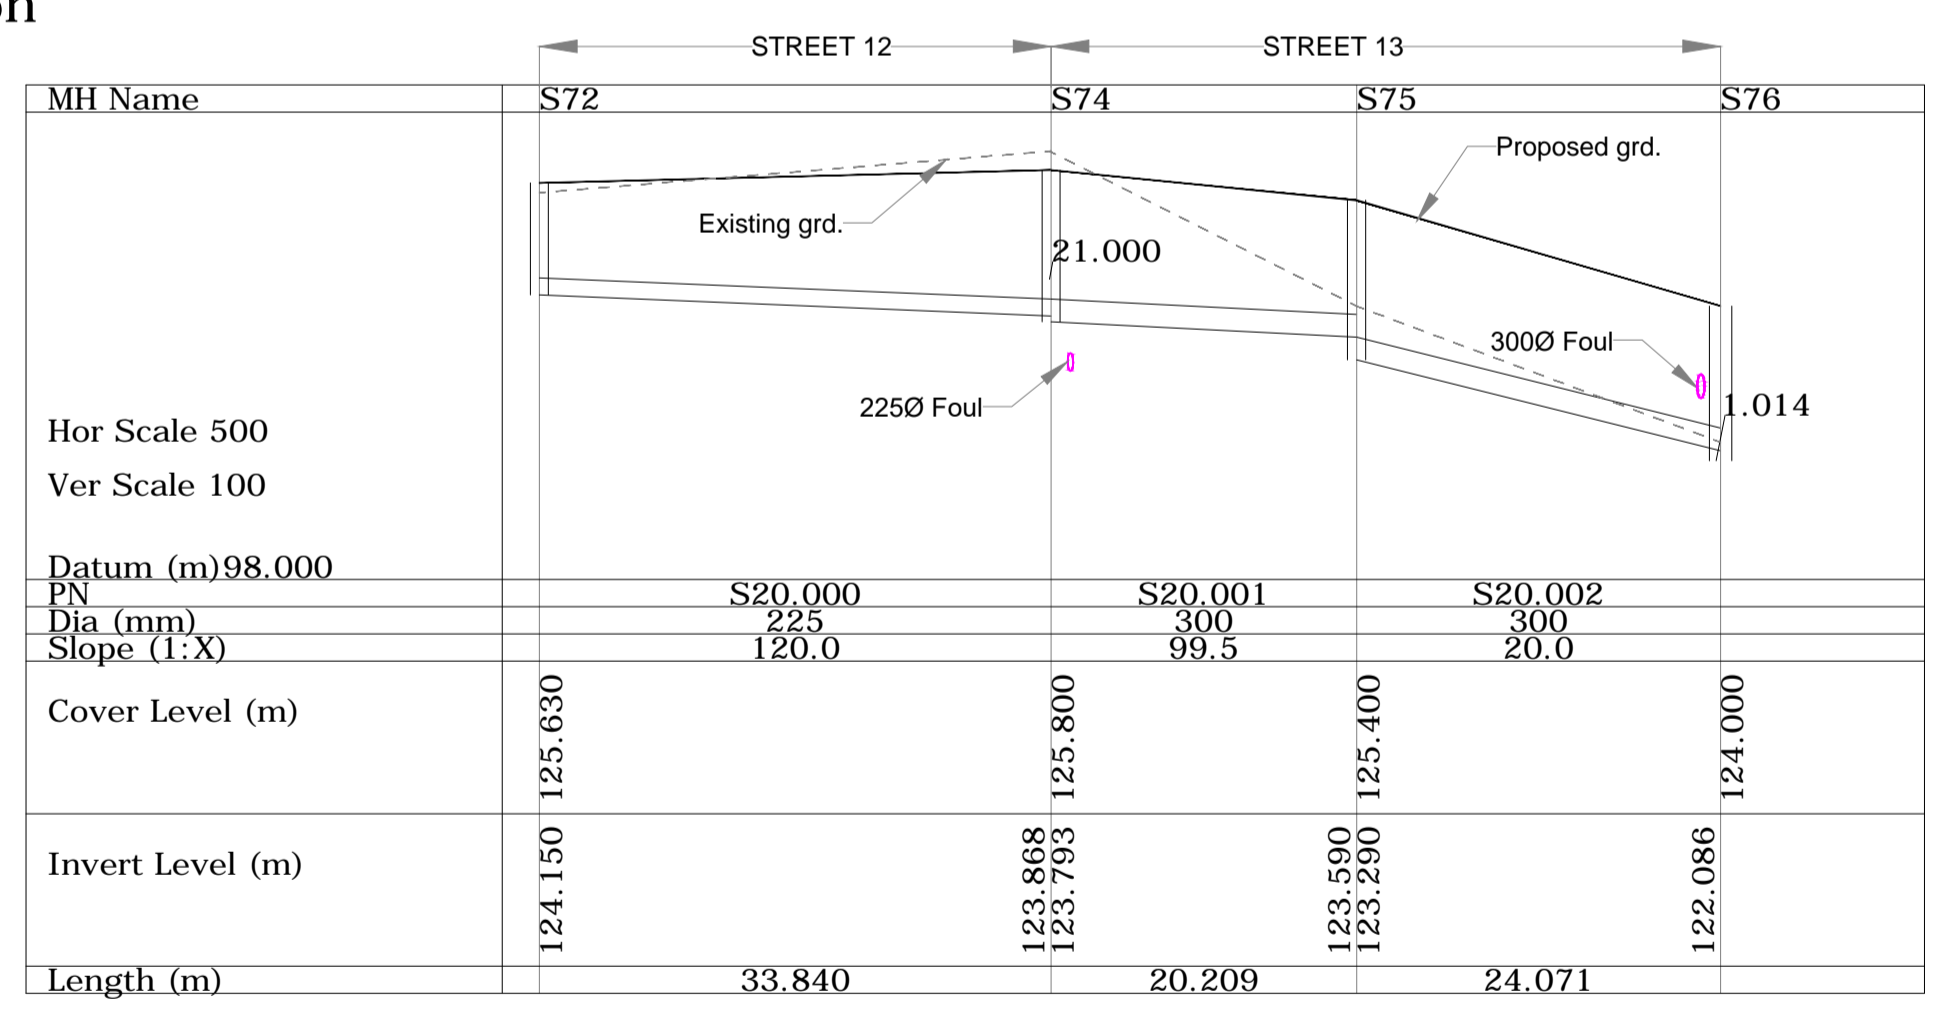

S/W Longitudinal Section S72 to S76

REV	DATE	DESCRIPTION

ROGER MULLARKEY & ASSOCIATES
 Consulting Structural and Civil Engineers
 Duncreevan, Kilcock, Co.Kildare
 Tel: +353 1 610 3755 Mob: +353 87 232 4917
 E-mail: info@rmullarkey.ie www.rmullarkey.ie

Project
BOHERBOY

Drawing Title		Architect	
S/W LONGITUDINAL SECTIONS		MCORM & Davy	
Sheet 4		Smith	
Architects			

Date	Drawn By	Scales	Dwg.No.	Stage	Rev
July'21	RM	As Shown	1324B/333	PLANNING	