




**Typical House Front Treatment Detail** Scale (1:50 @ A1)

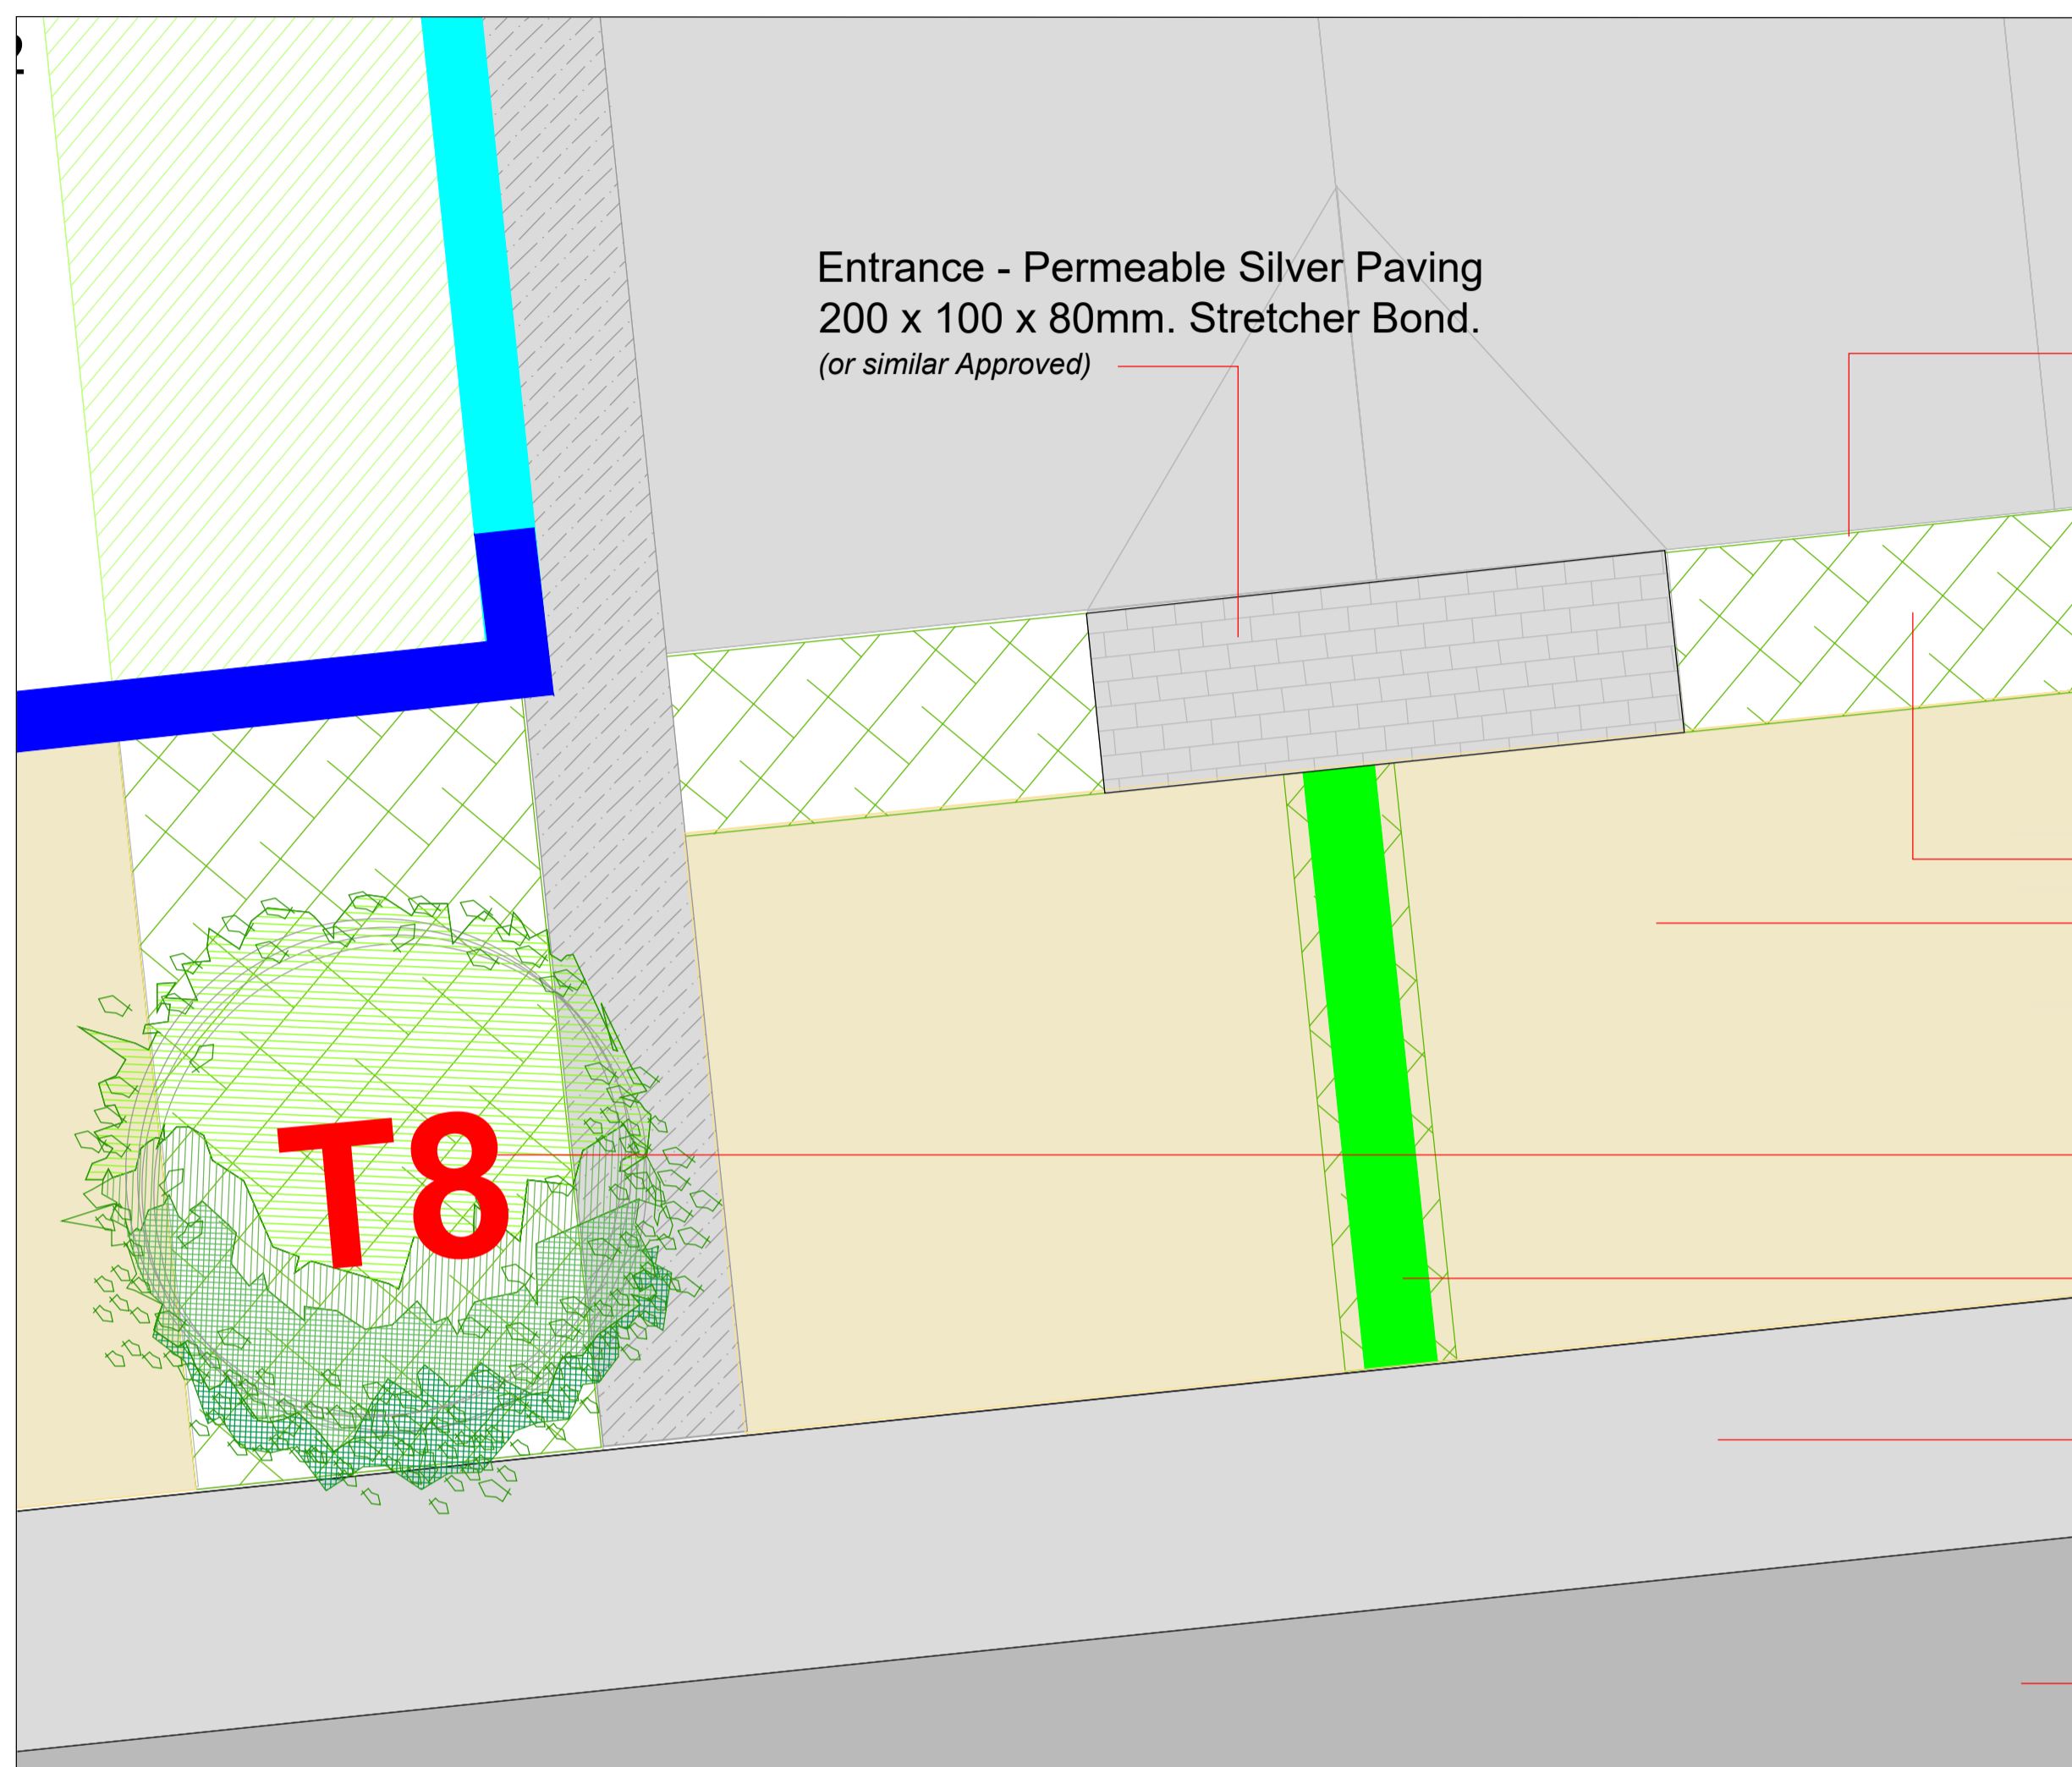


**Gravel Drain Detail**

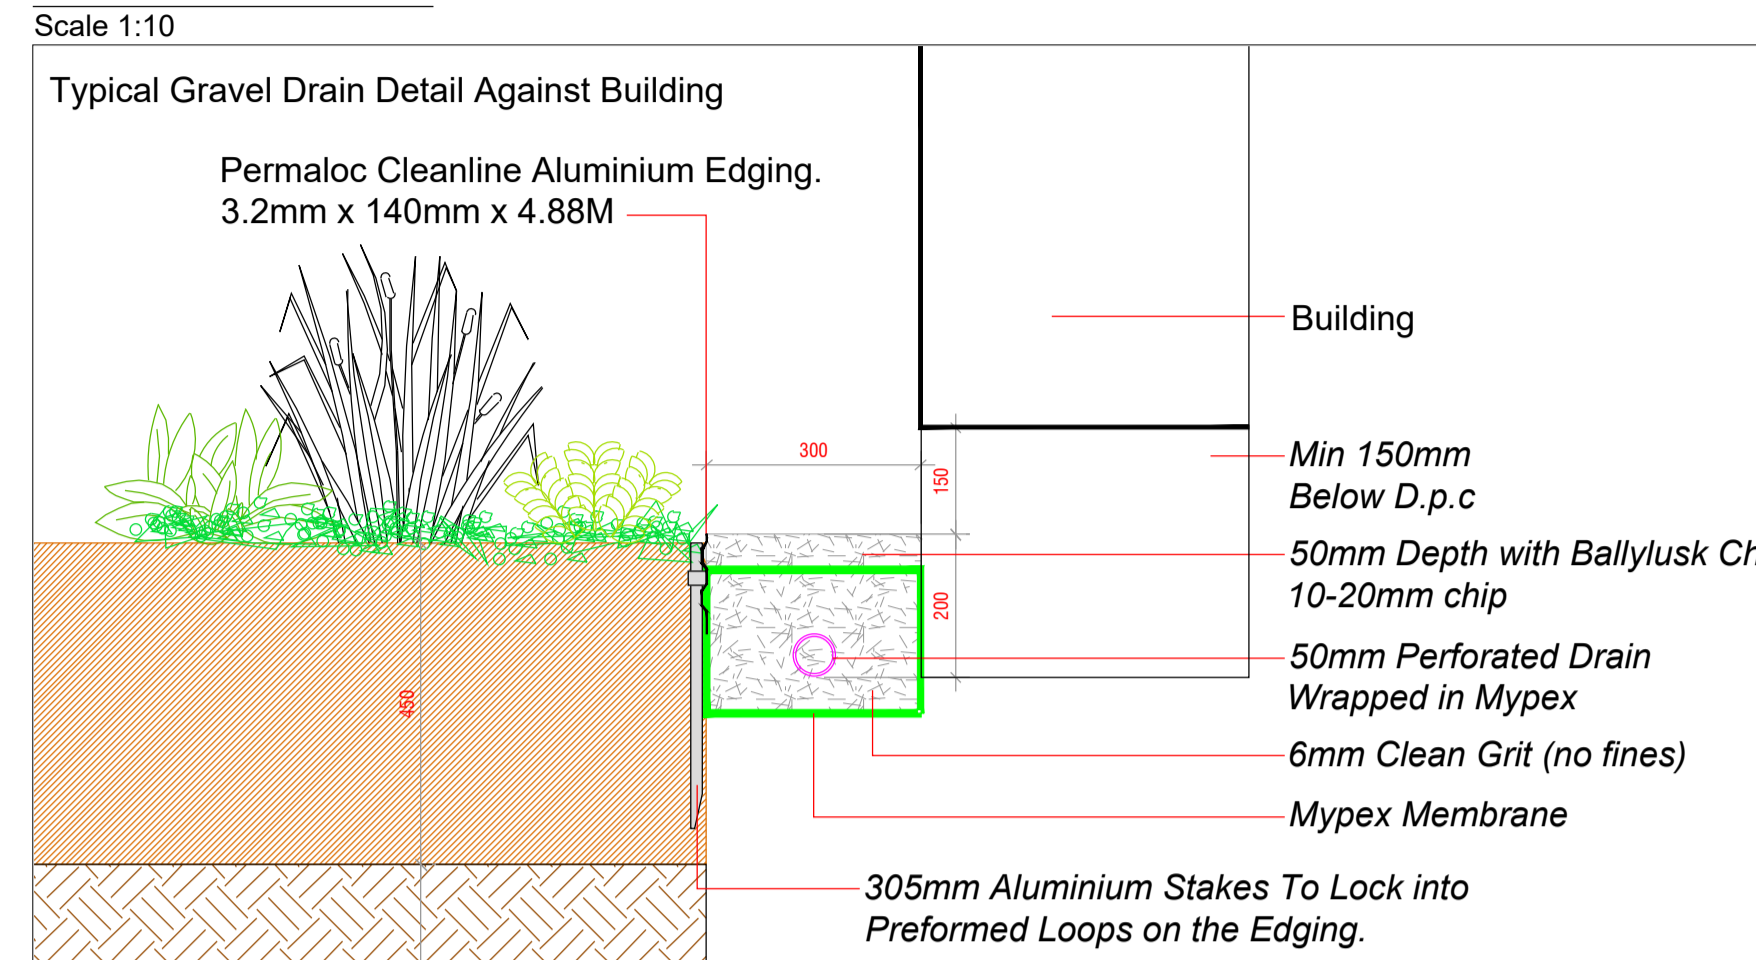


**Typical Ground Cover Plan View**  
Plant 5/m<sup>2</sup>

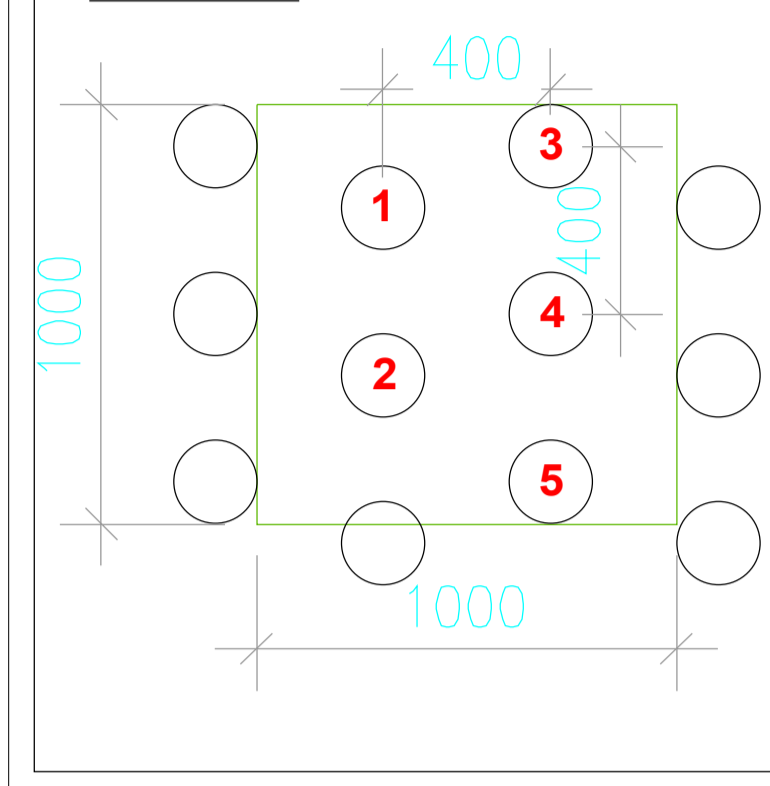


**Typical Shrub Planting Plan View**  
Plant 3/m<sup>2</sup>

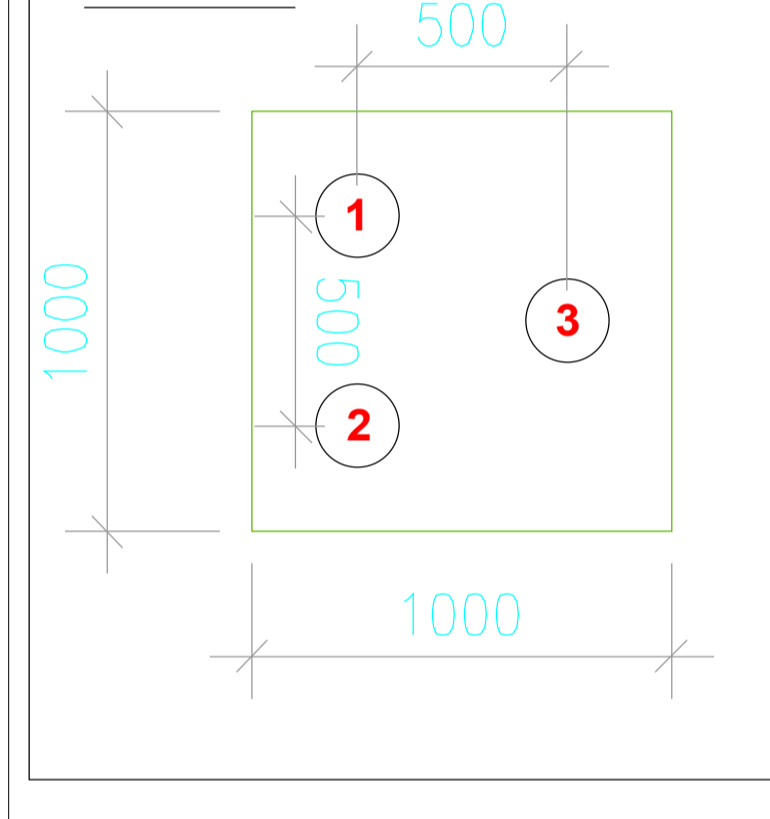


**Shrub Planting Detail**

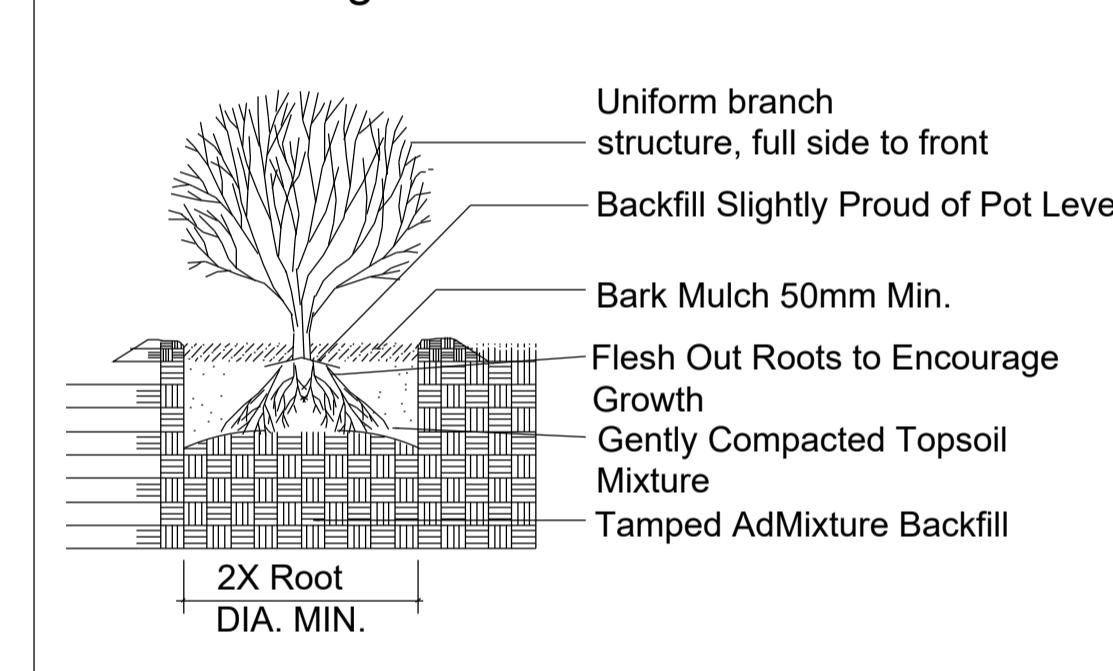


**Planting Detail** Scale (1:50 @ A1)

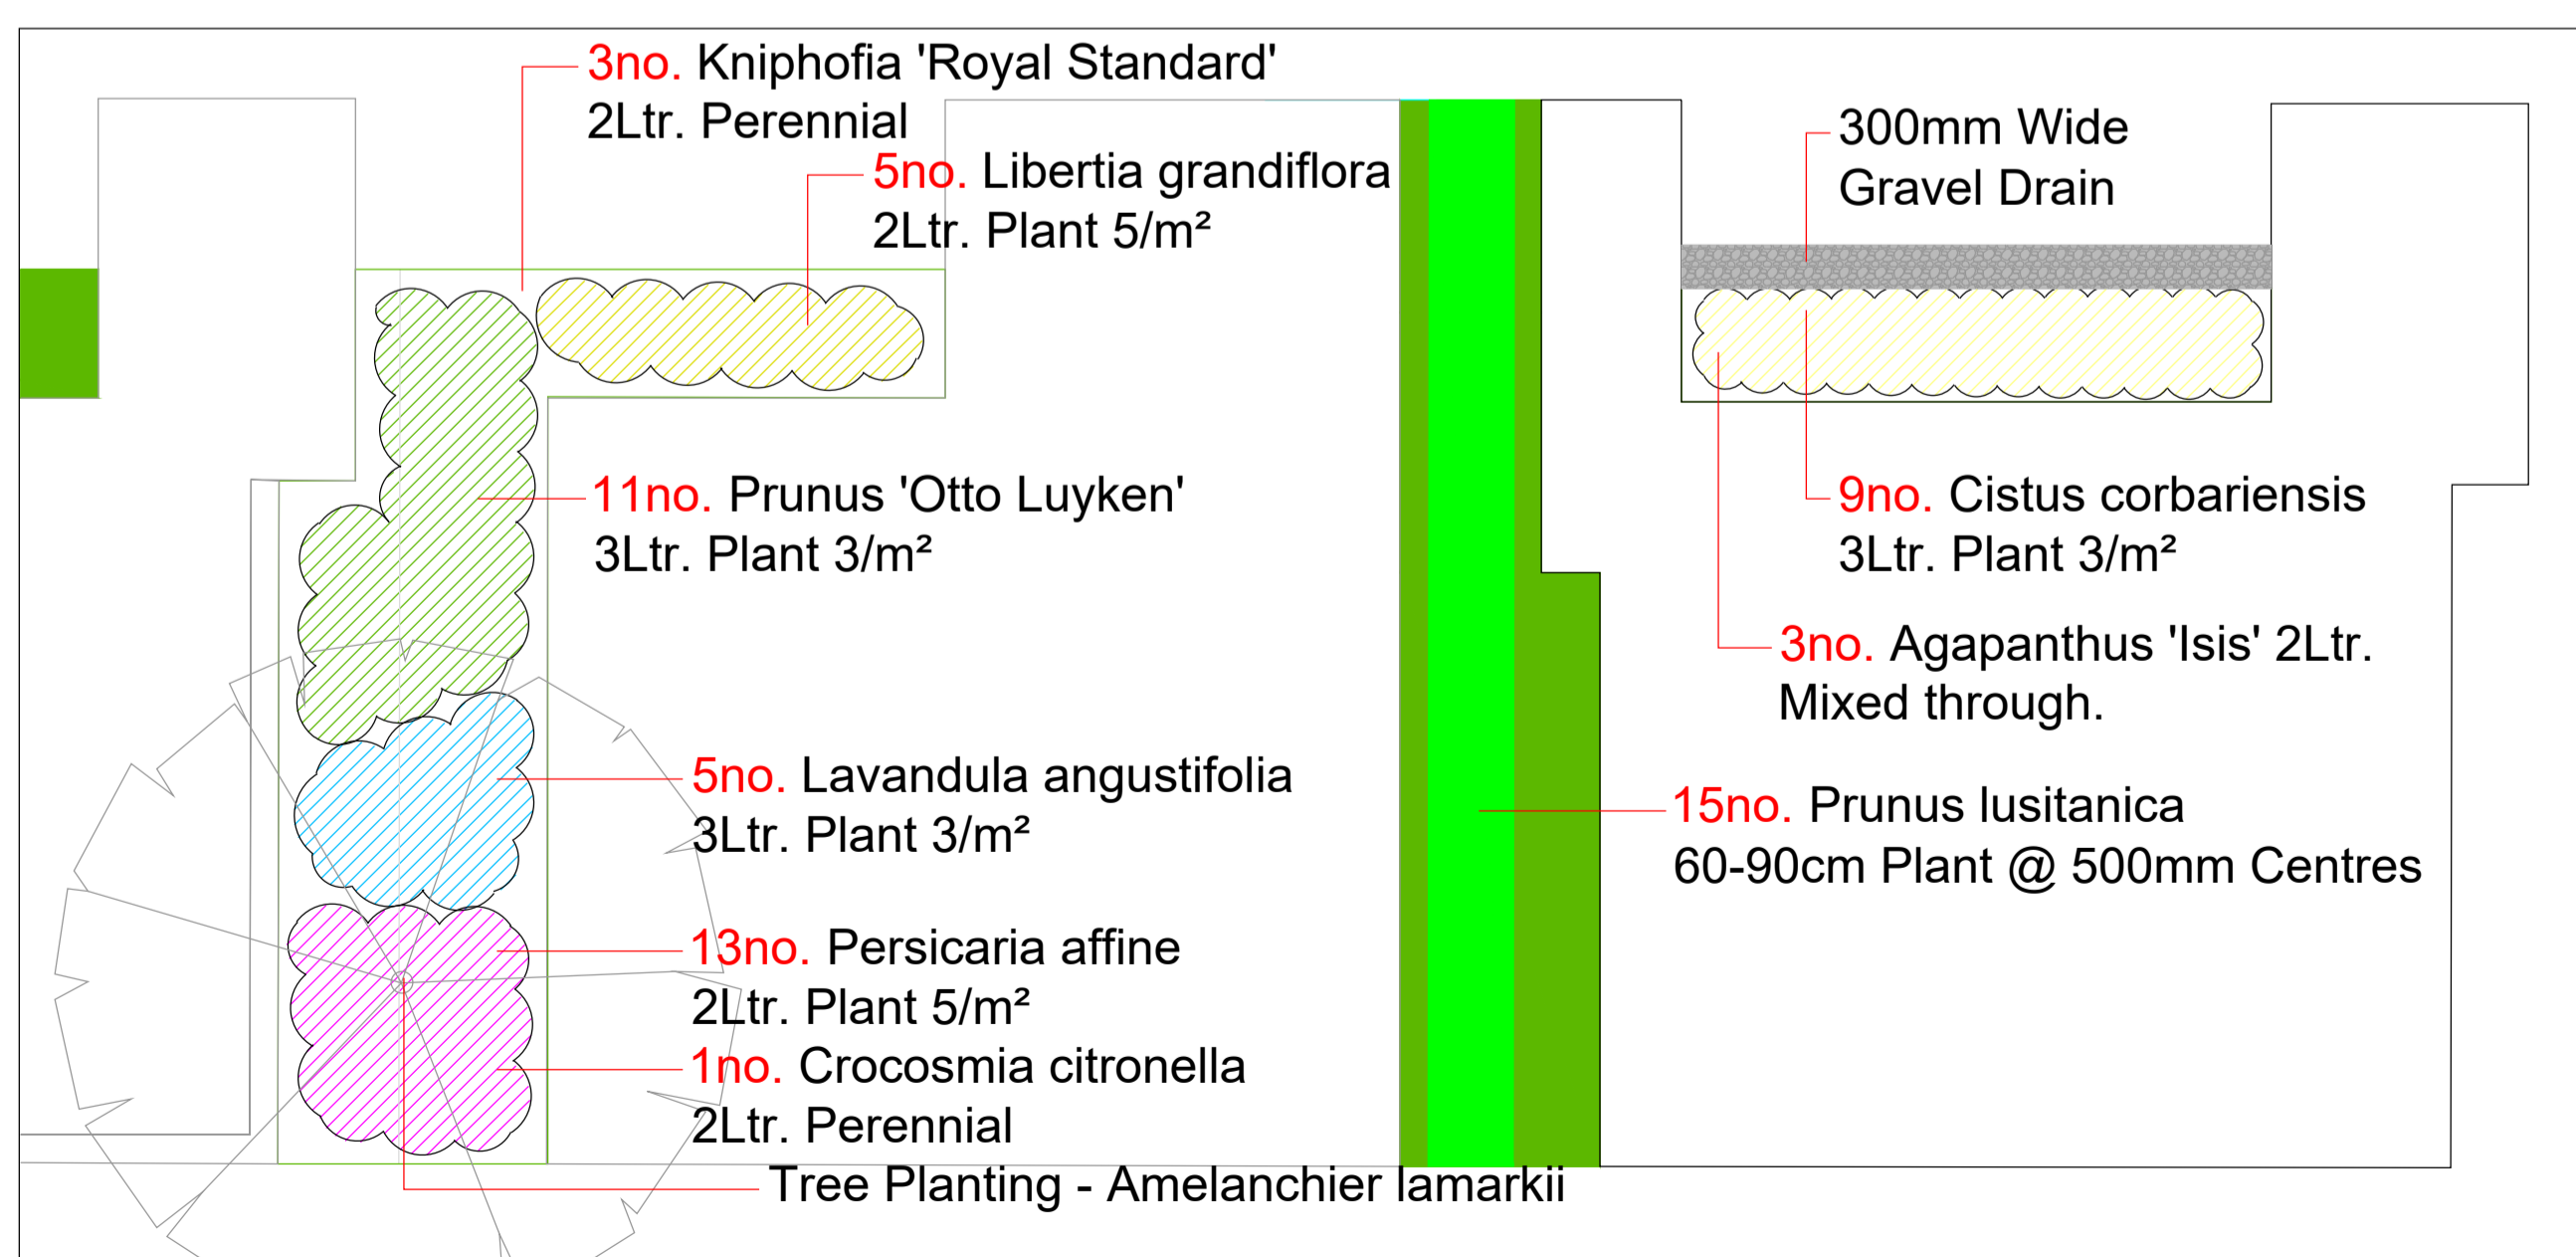

**H1 Proposed Hedgerow**  
Prunus lusitanica

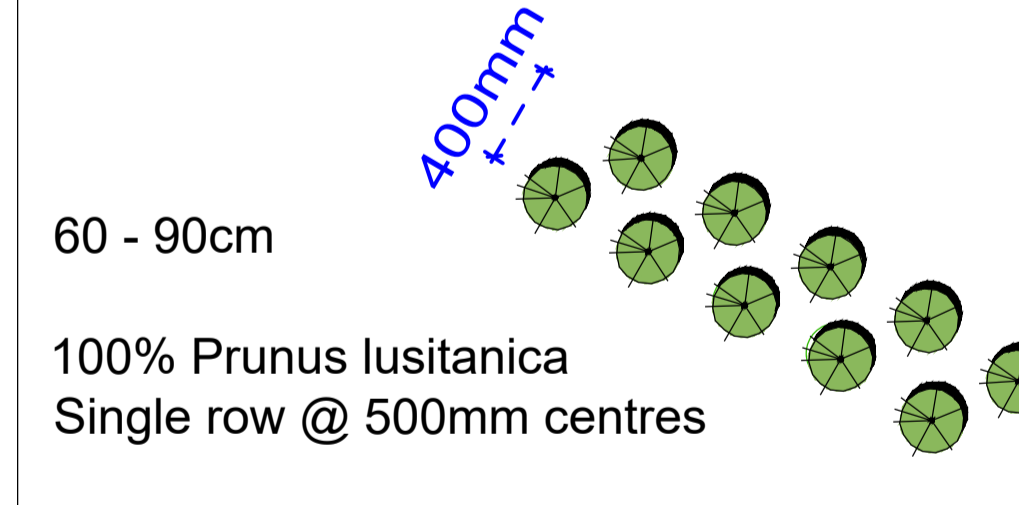

**Hedge Detail in Front Gardens**

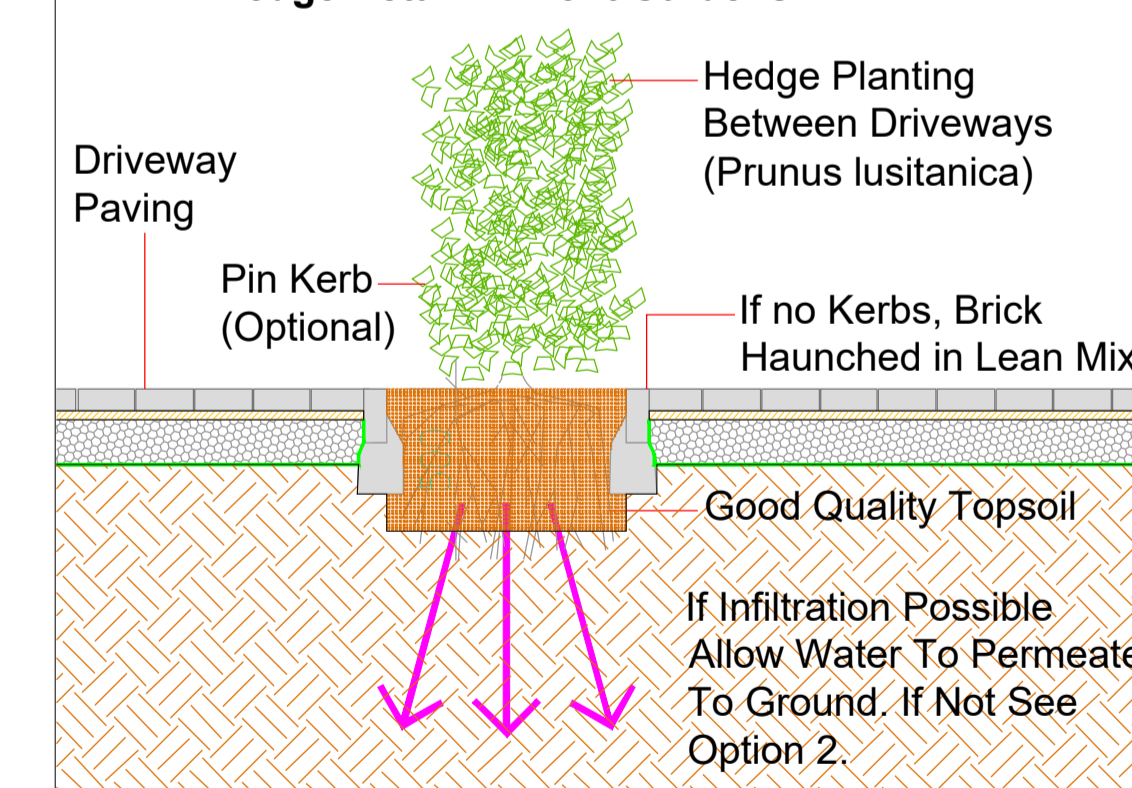

Revisions:			
REV	DATE	BY	DESCRIPTION
A	25.05.2021	AMT	Revisions from Architects & Engineers
B	27.07.2021	AMT	Revisions from Architects, Engineers & Lighting

**Project Title:** Proposed Residential Development at Boherboy, Co. Dublin

**Client:** Kelland

**Drawing Title:** Typical House Front Treatment & Details

**Job No.:** 1532

**Ronan MacDiarmada + Associates Ltd.**  
Landscape Architects and Consultants.

5 Tootenhill, Rathcoole, Co. Dublin  
tel: +353 1 412 4476  
fax: +353 1 401 3748

mob: 086 26 25 438  
e-mail: ronan@mda.ie

Dwg. No.: 07 (A1)  
Scale: As shown @ A1  
Date: 15-06-2020  
Drawing By: AMT  
Checked By: RMD

This Drawing is Copyright ©