
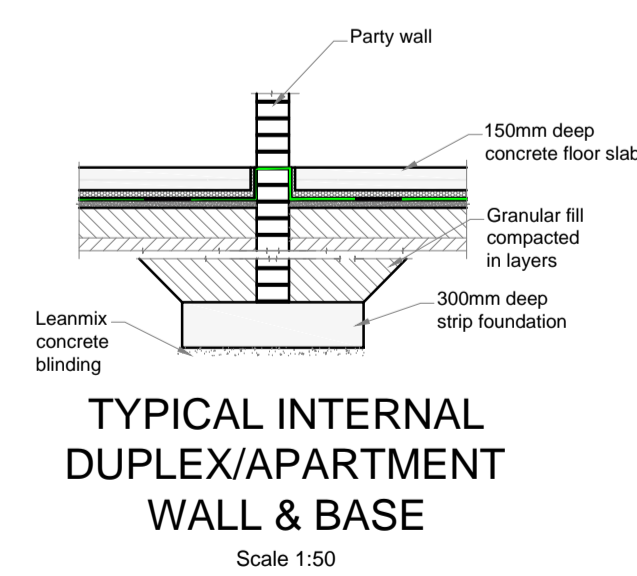
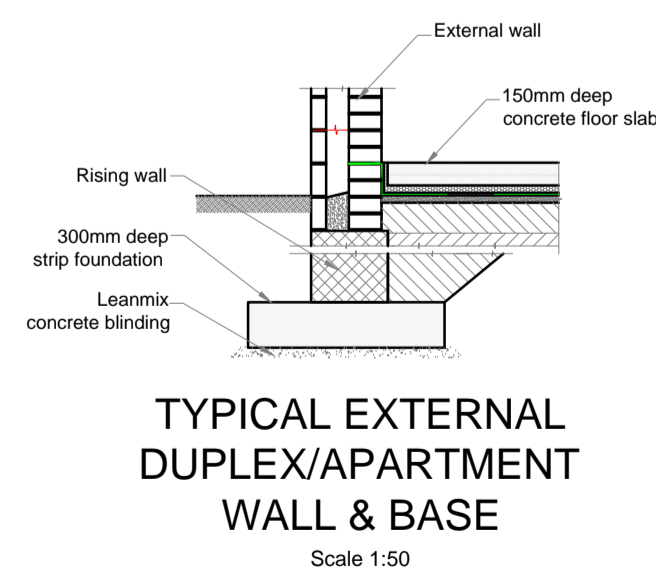
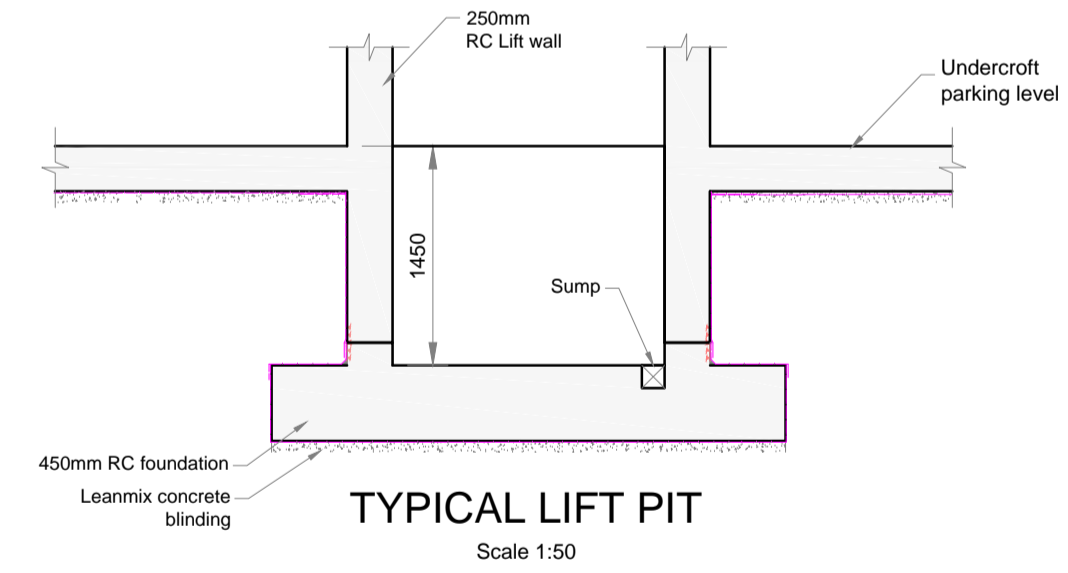
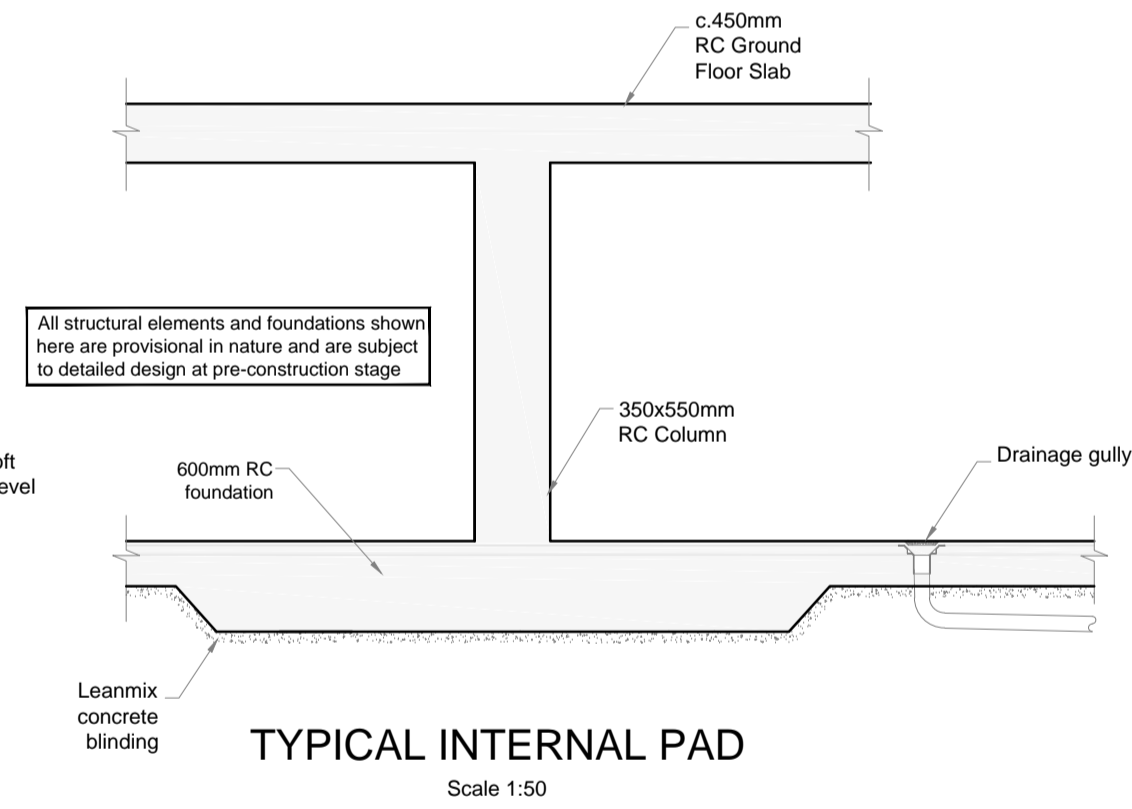
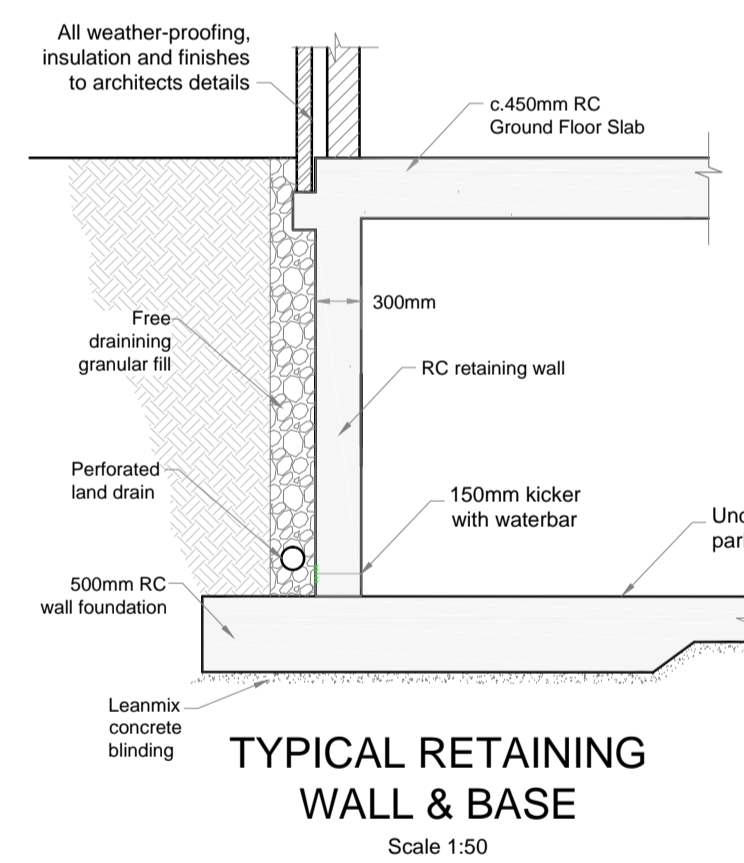


NOTES:

THIS IS A PLANNING DRAWING ONLY
ALL STRUCTURAL ELEMENTS ARE PROVISIONAL
AND ARE SUBJECT TO DETAILED DESIGN AT
PRE-CONSTRUCTION STAGE BASED ON ADDITIONAL
DETAILED GEOTECHNICAL SITE TESTING

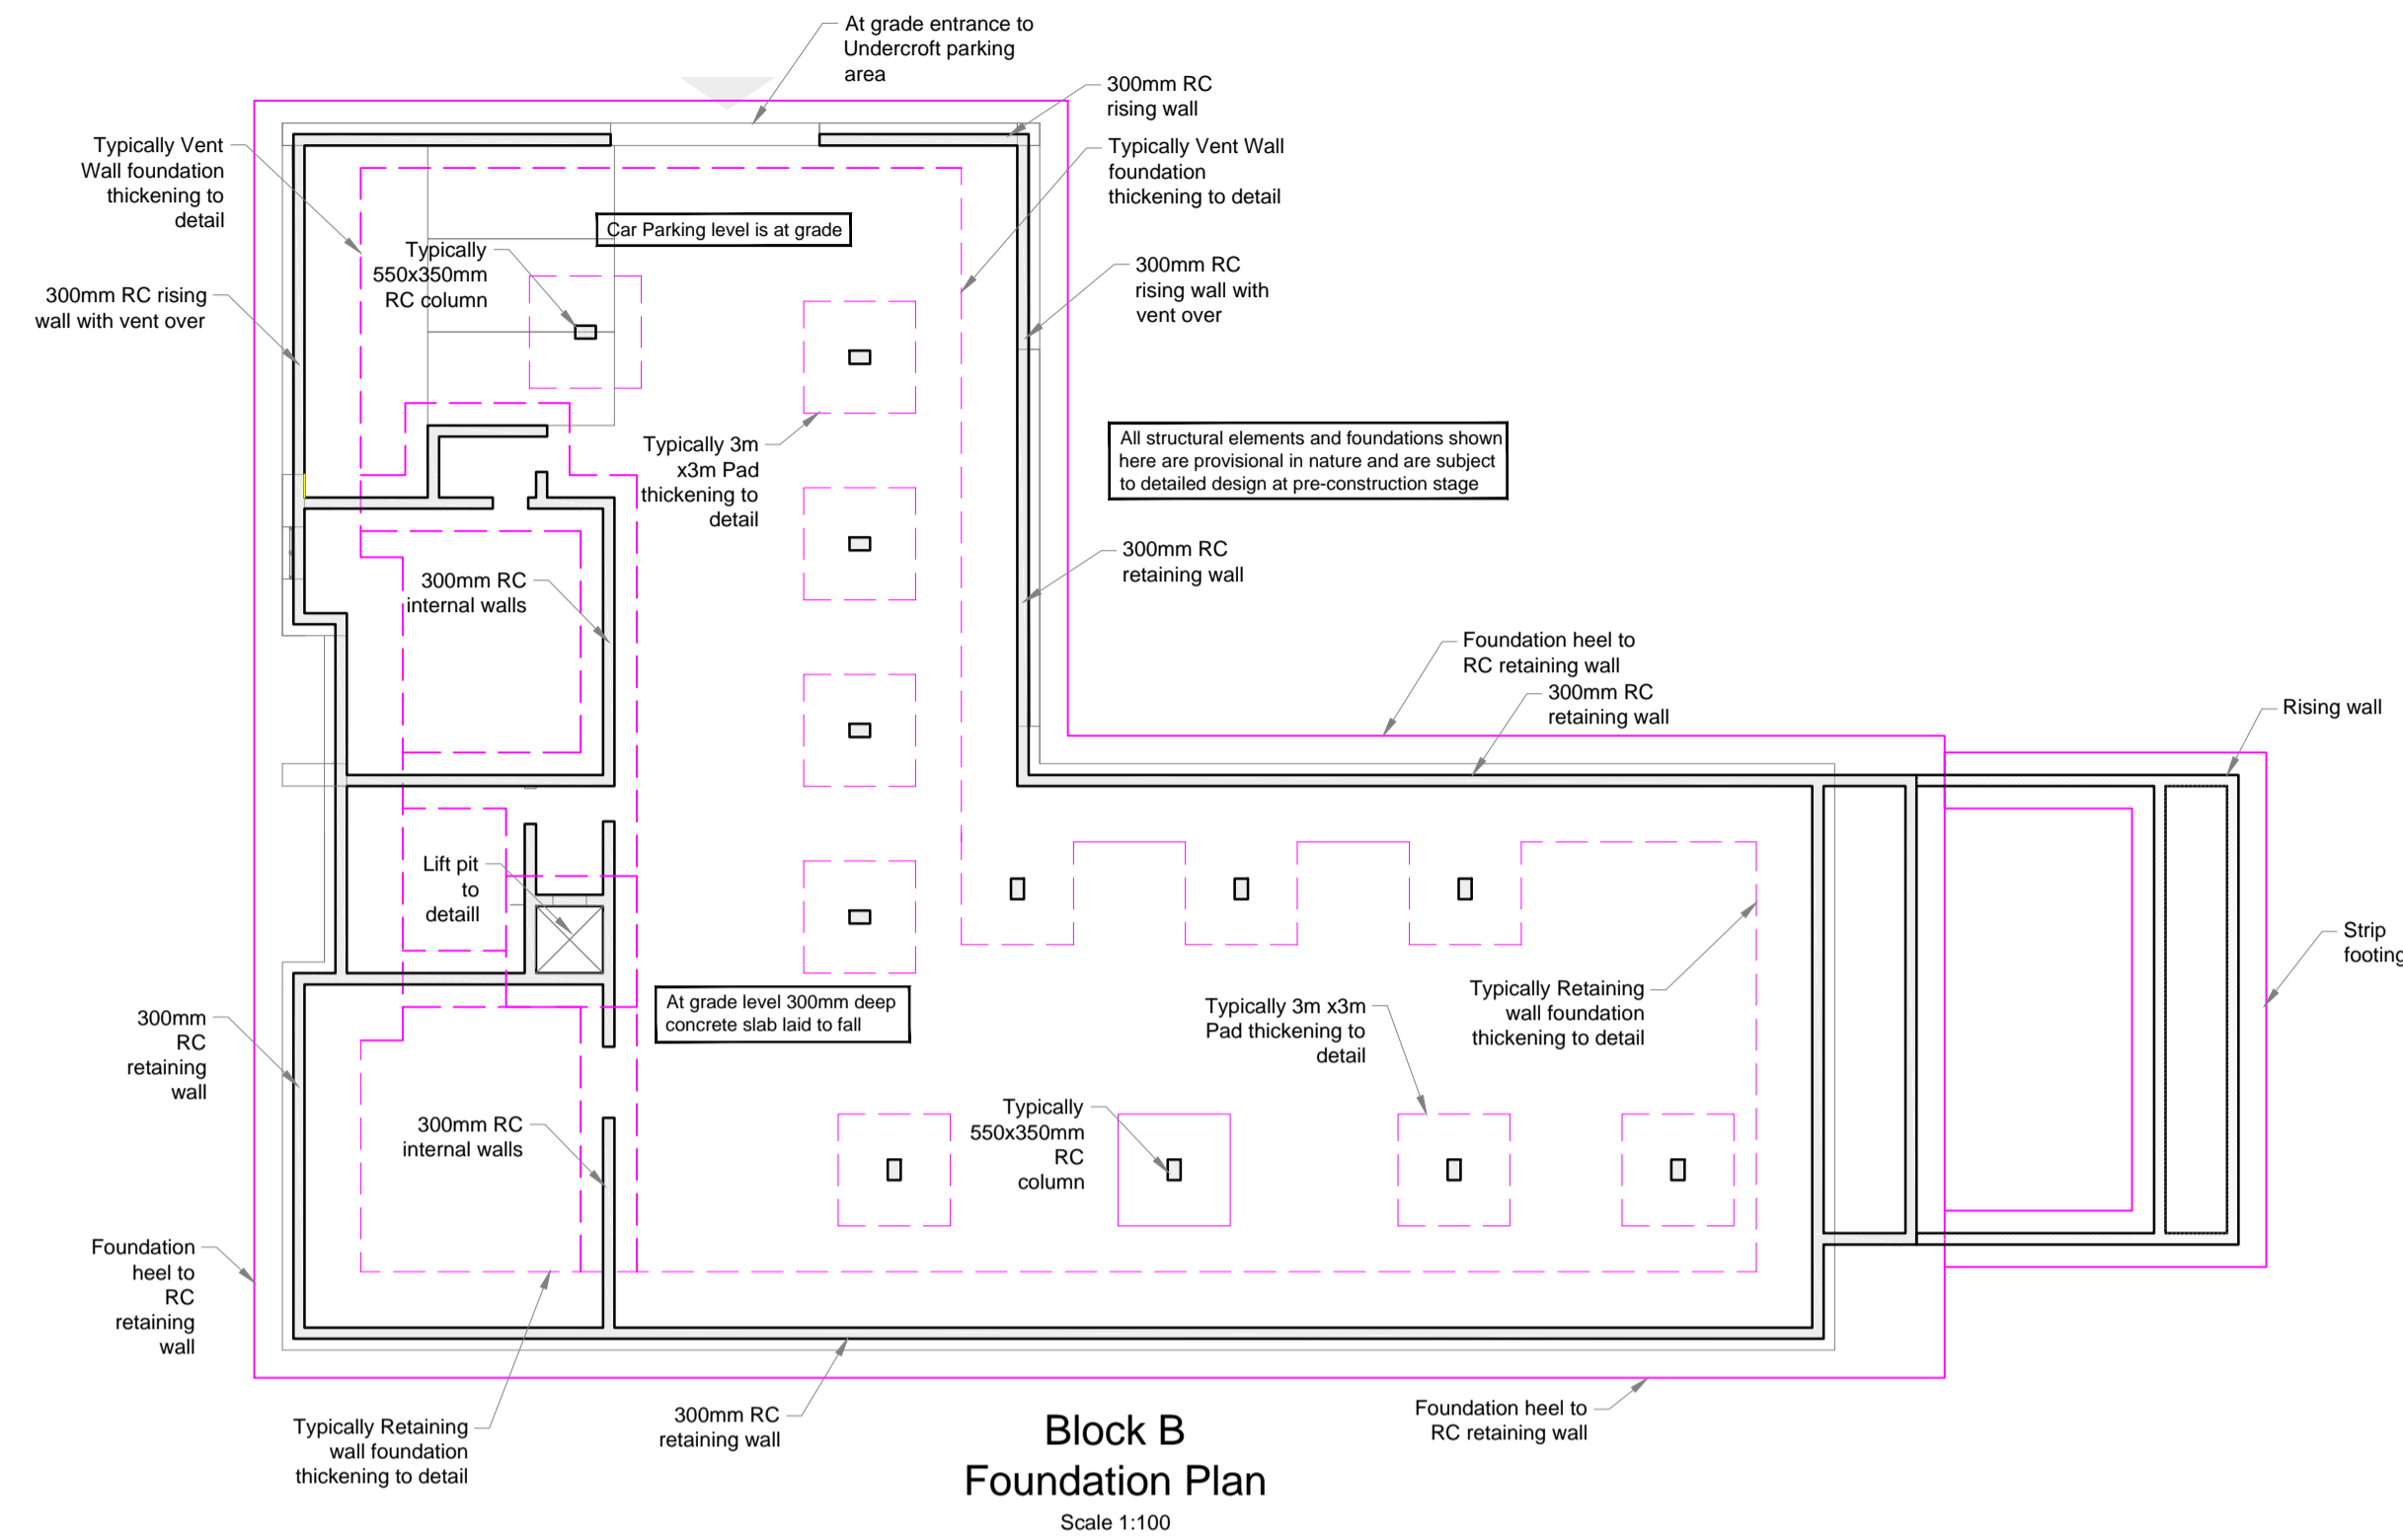

A1 Scale 1:200 0m 5m 10m 20m

© This drawing is Copyright and must only be used for the project noted

REV	DATE	DESCRIPTION

ROGER MULLARKEY & ASSOCIATES
Consulting Structural and Civil Engineers
Duncreevan, Kilcock, Co.Kildare
Tel: +353 1 610 3755 Mob: +353 87 232 4917
E-mail: info@rmullarkey.ie www.rmullarkey.ie

Project
BOHERBOY

Drawing Title BLOCK B - Foundation Layout	Architect MCORM / Davey Smith Architects
--	--

Date	Drawn By	Scales	Dwg.No.	Stage	Rev
Oct'21	RM	As Shown @ A1	1324B/336	PLANNING	